


North west Elevation

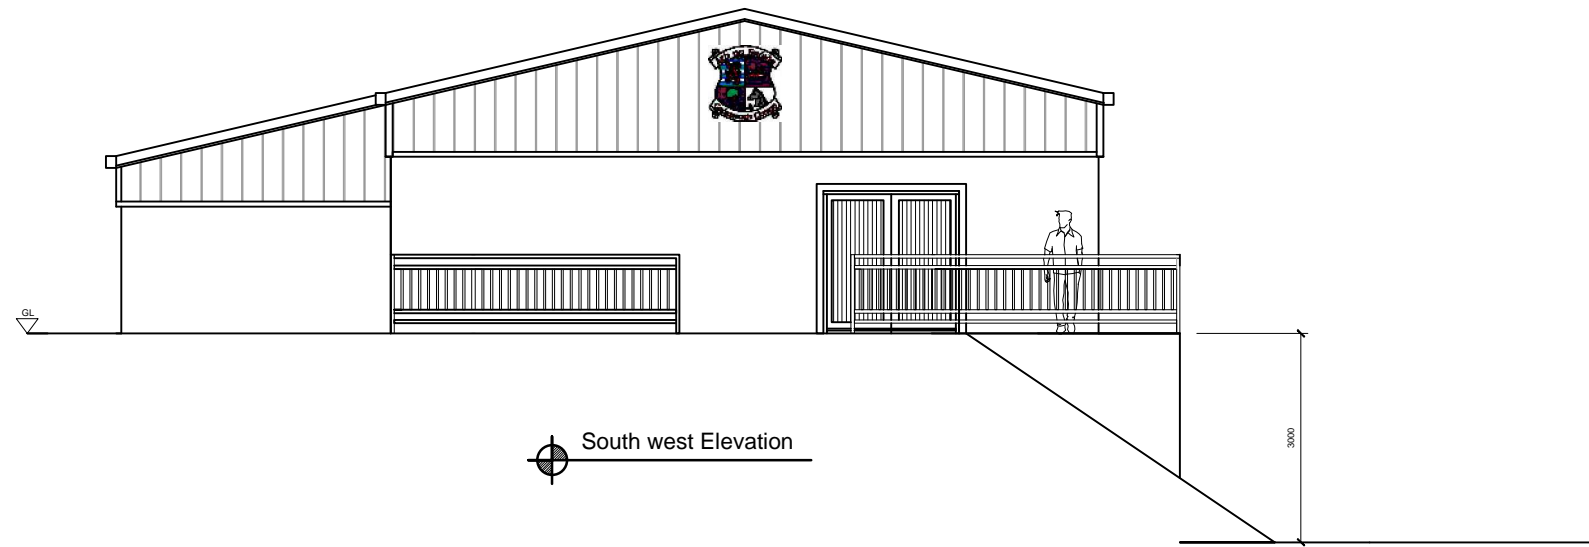

South west Elevation

PROJECT: PROPOSED NEW CLUBHOUSE EXTENSION  
 @ WINETAVERN, STRATFORD-ON-SLANEY, CO. WICKLOW

TITLE: Club House Existing Elevations

CLIENT: Stratford Grangecon GAA

SCALE: 1:100

DATE: 24-02-14

DWG. NO.: 004 D

Gerard O'Keefe  
 Kee Design,  
 986 Abbeylands,  
 Castledermot,  
 Co. Kildare  
 ph. 087 6820162  
 fax. 059 9144835  
 www.keedesignarchitecture.com  
 info@keedesignarchitecture.com