
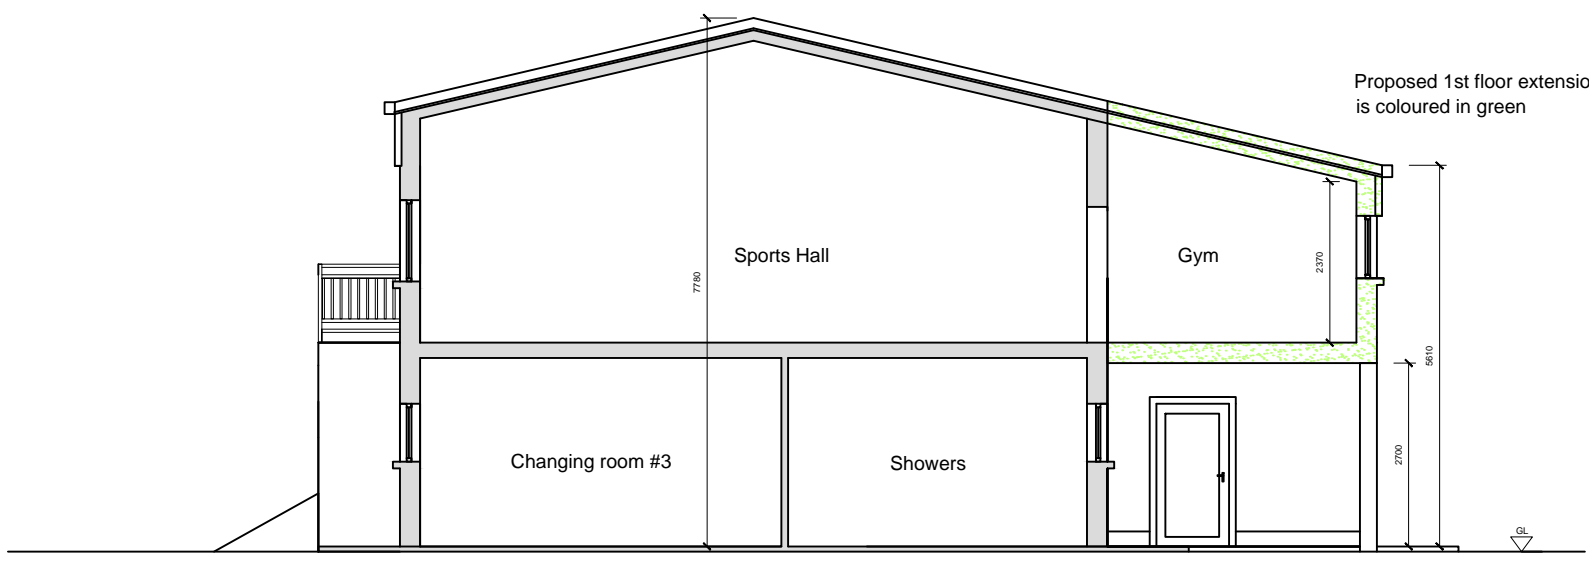


1st Floor Plan

Proposed 1st floor extension is coloured in green

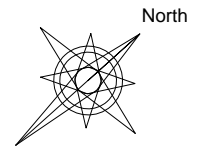

Typical section

Proposed 1st floor extension is coloured in green

PROJECT: PROPOSED NEW CLUBHOUSE EXTENSION  
 @ WINETAVERN, STRATFORD-ON-SLANEY, CO. WICKLOW



TITLE:	Club House Development 1st Floor Plan & Section
CLIENT:	Stratford Grangecon GAA
SCALE:	1:100
DATE:	24-02-14
DWG. NO.:	003 A



Gerard O'Keefe  
 Kee Design,  
 986 Abbeylands,  
 Castledermot,  
 Co. Kildare  
 ph. 087 6820162  
 fax. 059 9144835  
 www.keedesignarchitecture.com  
 info@keedesignarchitecture.com