


South east Elevation

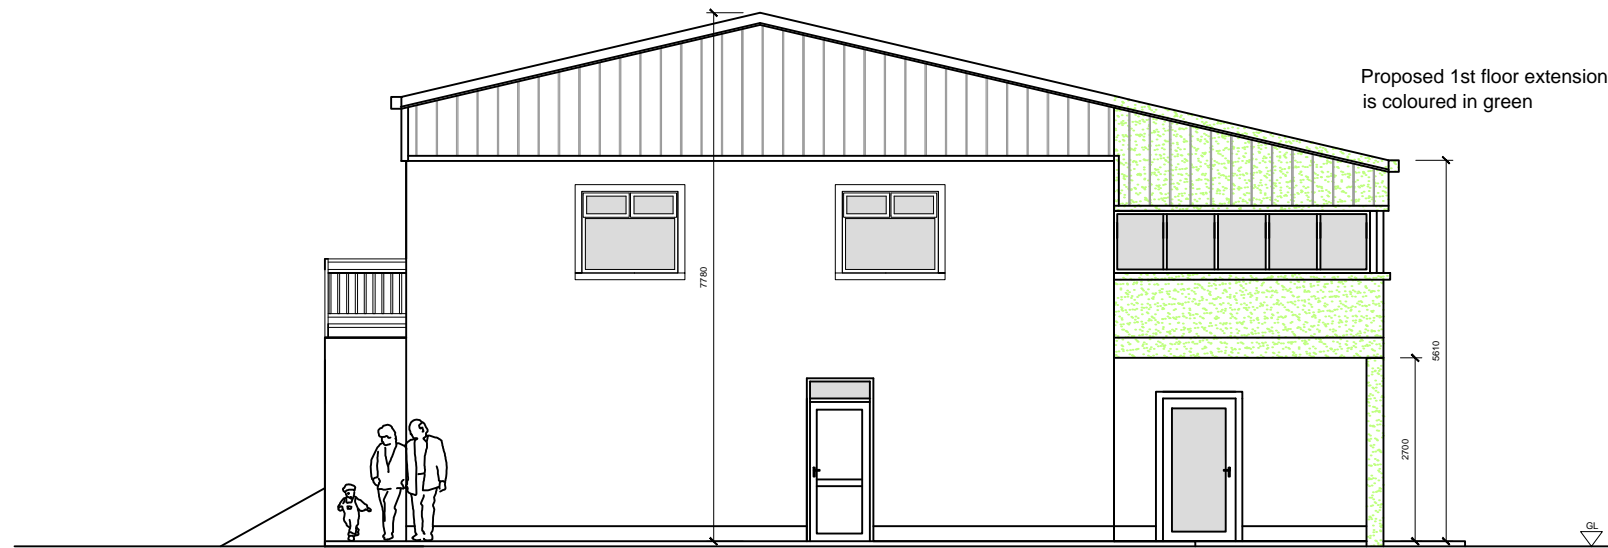

Proposed 1st floor extension is coloured in green

North east Elevation

External Finish
 Roof to match existing roof in material & colour
 Double/triple glazed windows to match existing
 Sand/cement nap plaster finish to match existing walls
 Precast concrete window sills to match existing

PROJECT: PROPOSED NEW CLUBHOUSE EXTENSION @ WINETAVERN, STRATFORD-ON-SLANEY, CO. WICKLOW	
	
TITLE:	Club House Development Elevations
CLIENT:	Stratford Grangecon GAA
SCALE:	1:100
DATE:	24-02-14
DWG. NO.:	003 C
 Gerard O'Keefe Kee Design, 986 Abbeylands, Castledermot, Co. Kildare ph. 087 6820162 fax. 059 9144835 www.keedesignarchitecture.com info@keedesignarchitecture.com	